



Do not scale from this drawing  
 The contractor is to check all dimensions on site  
 and report any discrepancies to the architect  
 All rights described in chapter IV of the  
 copyright, designs and patents act 1988  
 have been generally asserted

Key	
1.	1100mm high Glass Balustrade
2.	Glazed Lightwell
3.	Lightwell
4.	1100mm high Parapet
5.	1500mm high Screen

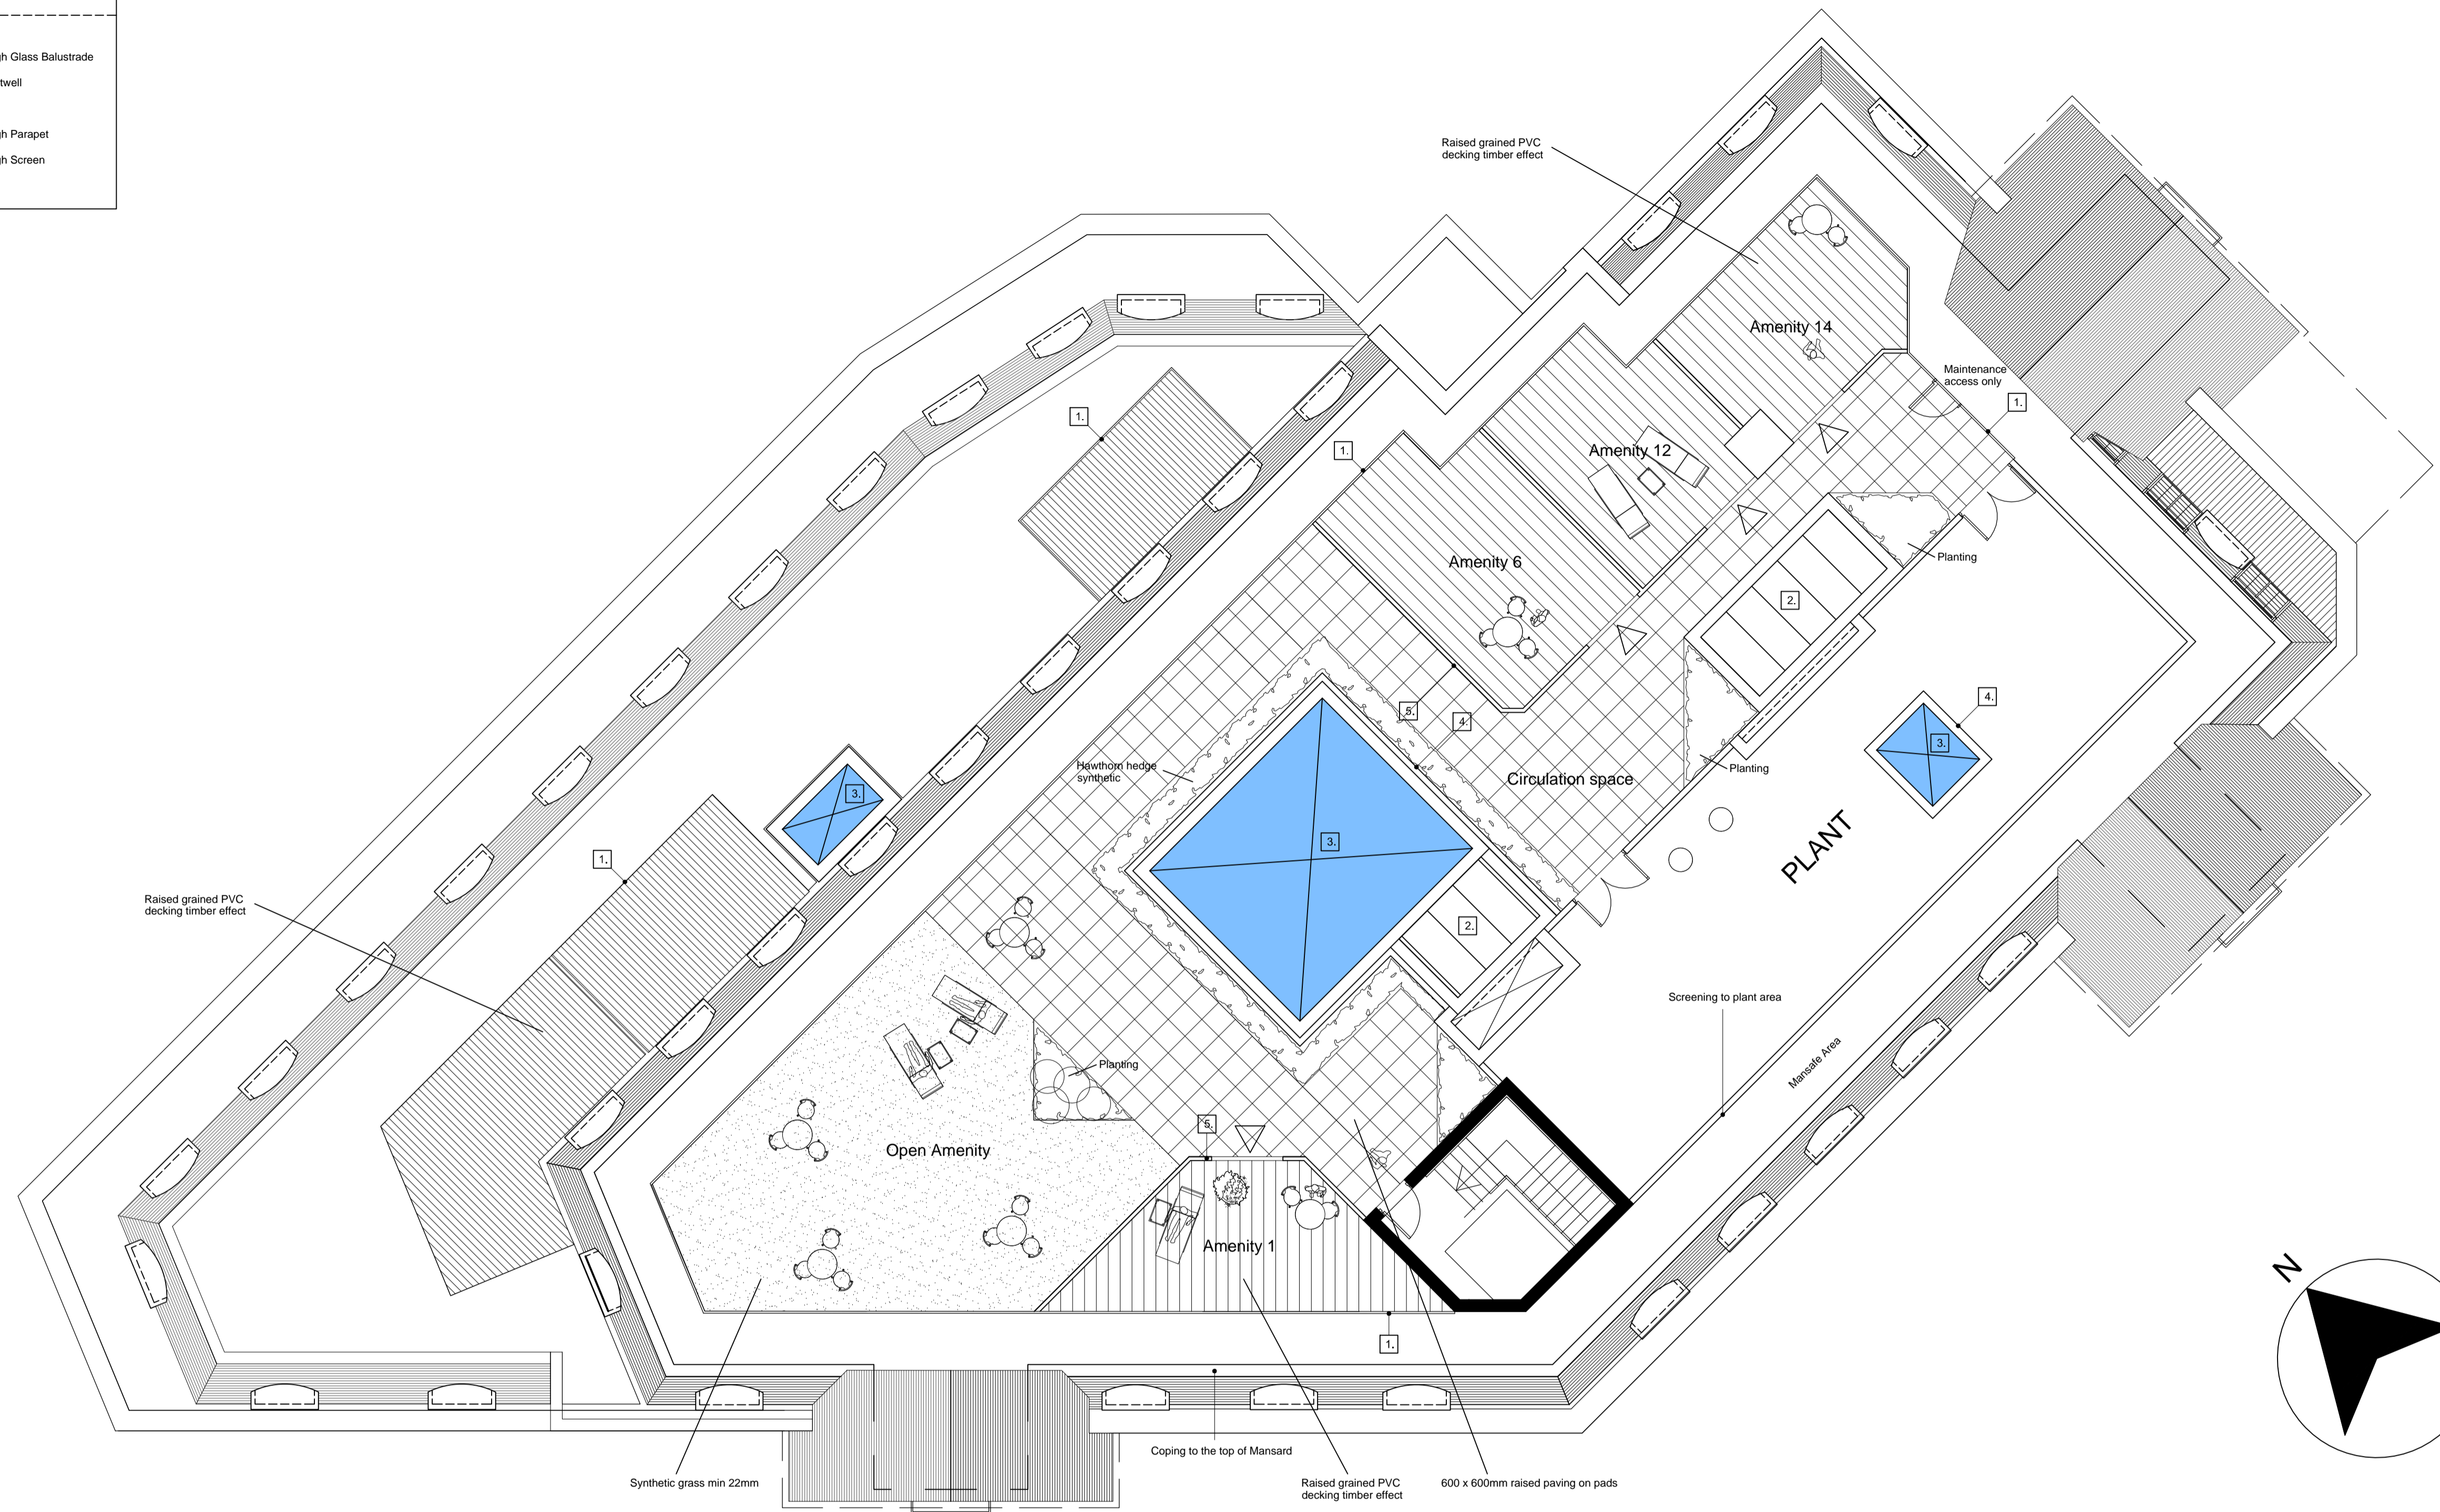

1:100 ROOF PLAN

 

B	18/01/16	Drawn: AJ	Check: JH
Non Material Amendment application. Roof amenity area revised.			
A	30/10/15	Drawn: VM	Check: AJ
Additional information and annotation added.			
--	14/10/15	Drawn: VM	Check: AJ
Initial Issue			

Unit 9 The Forum  
 Minerva Business Park, Lynchwood  
 Peterborough, PE2 6FT  
 Telephone +44(0)1733 375600  
 Facsimile +44(0)1733 236640  
 Website www.jeffersonsheard.com

**Jefferson  
 Sheard  
 Architects**

Drawn: VM	Check: AJ
-----------	-----------

Project  
**Castle Lotus  
 (Stansted Maltings)**

Drawing  
**Proposed Roof Plan**

Scale 1:100@A1	Date 07/10/2015
Ref 0852	Number 012
Rev. B	

PROPOSED ROOF PLAN - CASTLE LOTUS, STANSTED MOUNTFITCHET, ESSEX