
CAMBRIDGE ROAD, STANSTED - SHELTERED HOUSING

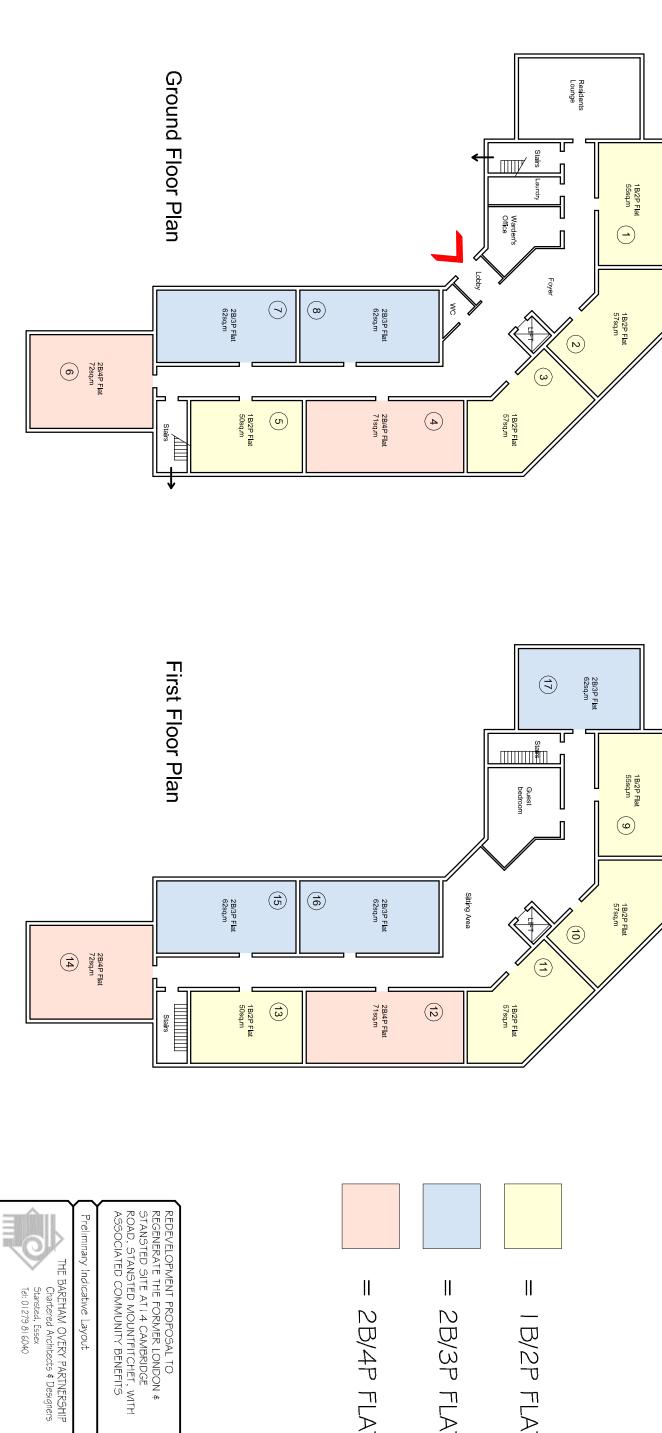

Preliminary Indicative Layout

